

ACI/BOLAND, INC. - KANSAS CITY
1421 E 104th Street, Suite 100
Kansas City, Missouri 64131

T.816.763.9600
F.816.763.9757

July 9, 2015

Dr. Tim Hadfield
Camdenton R-III School District
PO Box 1409
Camdenton MO 65020-1409

**RE: CHANGE ORDER NO. 6
ADDITIONS AND ALTERATIONS TO
HURRICANE DECK ELEMENTARY
CAMDENTON R-III SCHOOL DISTRICT**

Dear Dr. Hadfield:


Enclosed please find three (3) copies of Change Order No. 6 for the above referenced project.

Please sign all copies and return them to our office for further processing.

Should you have any questions, please do not hesitate to contact our office at your convenience.

Sincerely,

ACI/BOLAND, INC.



Brad Kramer
Associate/Project Manager

Enclosures

cc: MGK/kb CO File 3-13021

AIA[®] Document G701[™] – 2001

Change Order

PROJECT (Name and address): Additions & Alterations to Hurricane Deck Elementary School 16594 N. State Hwy 5 Sunrise Beach, MO	CHANGE ORDER NUMBER: 006 DATE: July 9, 2015	OWNER: <input type="checkbox"/> ARCHITECT: <input type="checkbox"/> CONTRACTOR: <input type="checkbox"/> FIELD: <input type="checkbox"/> OTHER: <input type="checkbox"/>
TO CONTRACTOR (Name and address): Bales Construction Co., Inc. 1901 Historic 66 West Waynesville, MO 65583	ARCHITECT'S PROJECT NUMBER: 3-13021 CONTRACT DATE: November 11, 2014 CONTRACT FOR: General Construction	

THE CONTRACT IS CHANGED AS FOLLOWS:

(Include, where applicable, any undisputed amount attributable to previously executed Construction Change Directives)
Refer to attachment

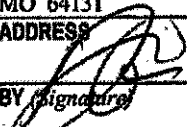
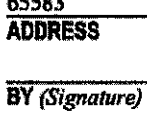
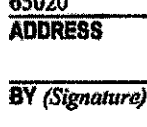
Total Add \$1,053.10

The original Contract Sum was	\$ 13,049,800.00
The net change by previously authorized Change Orders	\$ 16,916.19
The Contract Sum prior to this Change Order was	\$ 13,066,716.19
The Contract Sum will be increased by this Change Order in the amount of	\$ 1,053.10
The new Contract Sum including this Change Order will be	\$ 13,067,769.29

The Contract Time will be unchanged by Zero (0) days.
The date of Substantial Completion as of the date of this Change Order therefore is unchanged

NOTE: This Change Order does not include changes in the Contract Sum, Contract Time or Guaranteed Maximum Price which have been authorized by Construction Change Directive until the cost and time have been agreed upon by both the Owner and Contractor, in which case a Change Order is executed to supersede the Construction Change Directive.

NOT VALID UNTIL SIGNED BY THE ARCHITECT, CONTRACTOR AND OWNER.

<u>ACI/Boland, Inc.</u> ARCHITECT (Firm name)	<u>Bales Construction Co., Inc.</u> CONTRACTOR (Firm name)	<u>Camdenton R-III School District</u> OWNER (Firm name)
<u>1421 E. 104th St., Suite 100, Kansas City, MO 64131</u> ADDRESS	<u>1901 Historic 66 West, Waynesville, MO 65583</u> ADDRESS	<u>172 Dare Boulevard, Camdenton, MO 65020</u> ADDRESS
<u></u> BY (Signature)	<u></u> BY (Signature)	<u></u> BY (Signature)
<u>Brad Kramer</u> (Typed name)	<u>Brandon Bales</u> (Typed name)	<u></u> (Typed name)
<u>7.9.15</u> DATE	<u></u> DATE	<u></u> DATE

**Change Order No. 6
Attachment**

PR #23: provide power to Scoreboard (in Gym).

\$1,053.10

Add: \$1053.10



SINCE 1939

GENERAL CONTRACTORS

PROPOSAL

Date: 6/1/2015

Bales Construction Co., Inc.
1901 Historic 66 W
Wayneville, MO 65583

Phone: (573)774-2003
Fax: (573)774-6163
Email: guy.buildbales@gmail.com

PROPOSAL SUBMITTED TO:

WORK TO BE PERFORMED AT:

Attn: MR. BRAD KRAMER
ACI BOLAND
Phone #: 816-763-9600

HURRICANE DECK ELEMENTARY

Table with 2 columns: Description and Pricing. Includes items like PR # 23 - ADD POWER FOR SCOREBOARD, MEYER PROPOSAL, and BALES OVERHEAD AND PROFIT.

We will perform the above for the sum of:

Total \$1,053.10

All materials is guaranteed to be as specified and the above work to be performed in accordance with the drawings and specifications submitted for above work and completed in a substantial workmanlike manner.

Upon Approval, please return one signed copy.

Respectfully submitted

Acceptance of Proposal

Handwritten signature of Guy Augenstein

Blank line for signature

**PROPOSAL
REQUEST**

Kerry Dickemann (CSD) X
Tim O'Connor (ESS) X
Ben Meiers (N&S) X
April Halling (MFEC) X
Guy Augenstein (BCC) X
Other X

PROJECT: Additions and Alterations
(name, address) Hurricane Deck Elementary
16594 N State Highway 5
Sunrise Beach MO 65079

PROPOSAL REQUEST NO.: 23
(twenty-three)

OWNER: Camdenton R-III School District
P. O. Box 1409
Camdenton MO 65020

DATE: May 5, 2015

TO: Bales Construction
(Contractor) 1901 Historic 66 West
Waynesville MO 65583
Attn.: Guy Augenstein

ARCHITECT: ACI/Boland, Inc.
1421 E. 104th Street
Kansas City, MO 64131

CONTRACT DATE: November 11, 2013

ARCHITECT'S PROJECT NO.: 3-13021.00

Please submit an itemized proposal for changes in the Contract Sum and/or Time incidental to proposed modifications to the Contract Documents described herein within ten (10) days, or notify the Architect in writing of the date on which you anticipate submitting your proposal.

THIS IS NOT A CHANGE ORDER NOR A DIRECTION TO PROCEED WITH THE WORK DESCRIBED HEREIN.

Description:
Add power for scoreboard.

1. Reference Area 'A' Power Plan, 1/E5:
 - a. Add 20 amp 120 volt dedicated circuit for wall mounted scoreboard. Wire to panel "LP5B and use 20 amp 1-pole spare breaker in panel to feed scoreboard.

Attachments: SD-E5-3

ISSUED: Malone Finkle Eckhardt & Collins, Inc.

BY: April Halling 5-5-2015
Engineer Date

REQUEST FOR INFORMATION (RFI)

PROJECT NUMBER 13-079
RFI NUMBER 49

TO (Project Engineer/Architect) ACTI BOLAND ATTN: MR. KEN KEITH	DATE 5/4/2015
	PROJECT TITLE HURRICANE DECK
DRAWING REFERENCE A2.1 & E5	LOCATION BYM
	SPECIFICATION REFERENCE 116640

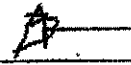
INFORMATION REQUESTED

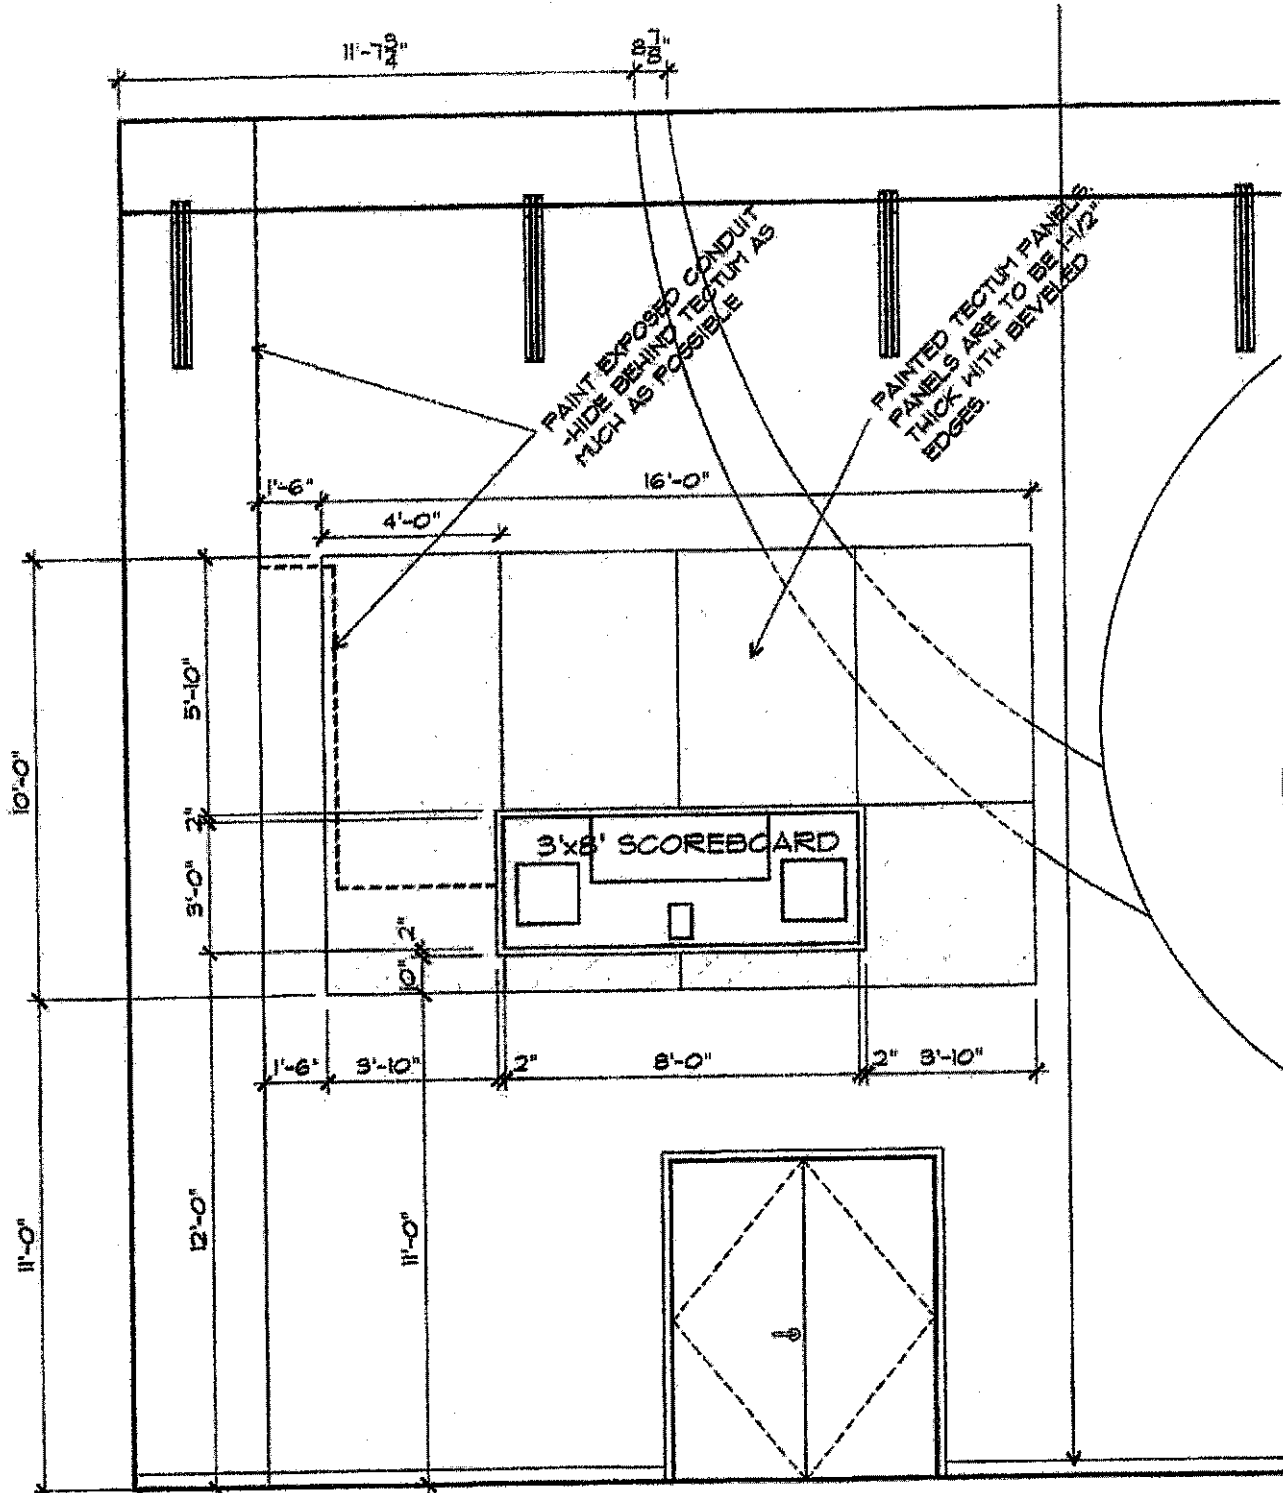
PLEASE ADVISE PLACEMENT OF
SCOREBOARD AND CONFIRM
POWER REQUIREMENTS &
CONDUIT ROUTING. THIS INFORMATION
IS NOT SHOWN ON
THANKS, THE ARCH & ELEC PLANS
(THAT I CAN FIND)

PRINTED NAME GUY AUGENSTEIN	SIGNATURE 	DATE 5/4/15
---------------------------------------	--	-----------------------

RESPONSE

Refer RFP #23
Place bottom of Scoreboard 12'-0" above finish floor level. Refer to Proposal Request No. 23 (power to scoreboard). See Sheet SD-A01 dated 5/11/15 and RFP 23 /SDE5-3

PRINTED NAME b. kramer	SIGNATURE 	DATE 5/11/15
----------------------------------	--	------------------------



1 GYMNASIUM 125A
 1/4" = 1'-0" WEST WALL

Revision to Sheets: A7.11



1401 E. 104th St.
 Suite 100
 Maple Grove, MO 64061
 P: 816-630-2700
 F: 816-630-2701
 www.acibolland.com
 State of Missouri License No. 0000000000

Horton & Schmitt
 Consulting Engineers, LLC
 311 East 14th Avenue
 North Kansas City, MO 64116
 Phone: 816-421-4232
 Certification of Authorization No. 6-2008019746
 Malone Finkle Eckhardt & Collins, Inc.
 2700 Indian Creek Parkway, Suite 100
 Overland Park, KS 66218
 Phone: 913-325-4446
 Certification of Authorization No. 001873

Additions and Alterations to:
HURRICANE DECK
ELEMENTARY SCHOOL
 Camdenton R-III School District
 16504 N. State Hwy 5, Sunrise Beach, Missouri

Date: May 11, 2015
 Job Number: 3-13021

SD-A01

MEYER ELECTRIC INC.

3513 North Ten Mile Drive
Jefferson City, MO 65109

ph: (573) 893-2335 fax: (573) 893-3686
meyerelectric@earthlink.net

Bales Construction Co
1901 Historic 66 West
Waynesville, MO 65583

CHANGE ORDER PROPOSAL

5/14/2015

Hurricane Deck Elementary Sch
HurricaneDeck El
Our Job #: 3333

Meyer Ref #: 20635

Attention: Guy Augenstein/Brandon Bales

PR #23 - The following is an itemized breakdown to install electrical work, per PR #23:

Material	Quantity	Cost
20 amp 1 pole switch	1.00	3.85
1900 raised switch cover	1.00	3.25
1900 box	1.00	1.38
3/4" EMT	40.00 ft	25.60
3/4" EMT connectors	2.00	1.32
3/4" EMT couplings	4.00	2.88
3/4" EMT minnies	8.00	4.88
#12 THHN	135.00 ft	22.95
grounding pigtails	1.00	0.50
anchors	10.00	5.30
painting conduit by others	1.00	
scoreboard by others	1.00	

Material Cost Subtotal	\$71.91
Markup on Material @ 10.00%	\$7.21
Material Subtotal	\$79.12

Labor	Rate	Quantity	Cost
Labor	79.84	11.00 Hr	878.24
Labor Subtotal			\$878.24

TOTAL 957.36

Note: This proposal may be withdrawn by us if not accepted within 30 days.

Submitted By: _____
 Signature: Leon J. Keller
 Name, Title: Leon J. Keller, President
 Date: May 14, 2015

Accepted By: _____
 Signature: _____
 Name, Title: _____
 Date: _____

c/o Gary Heet, Vice President