

Proposal Request

Architect - ACI- Connie Lauer 1
Consultant - MFEC- April Halling 0
Contractor- CMS- Bob Brown 1
Contractor- CMS- Brett Lindsey 1
Civil- ESS- Zac Thomas 1

PROJECT: **Camdenton R-III School District**
(name, address) **Osage Beach Elementary School**
1241 Nichols Road
Osage Beach, Missouri

Proposal Request No.: Sixteen

17

OWNER: **Camdenton R-III School District**
172 Dare Boulevard
Camdenton, Missouri 65020
Att: Kerry Dickemann

DATE OF ISSUANCE:
September 8, 2014

TO **Curtiss-Manes-Schulte, Inc.**
CONTRACTOR: **1211 South Business 54**
(Contractor) **P.O. Box 233**
Eldon, Missouri 65026

Contact: Bob Brown

FROM ARCHITECT:
ACI Boland Architects
1421 E. 104th Street, Suite
100
Kansas City, Missouri 64131

ARCHITECT'S PROJECT NO.:3-13020

Please submit an itemized proposal for change in the Contract Sum and Contract Time for proposed modifications to the Contract Documents described herein. Submit proposal within 7 (Seven) days, or notify the Architect in writing of the date on which you anticipate submitting your proposal.

THIS IS NOT A CHANGE ORDER, A CONSTRUCTION CHANGE DIRECTIVE OR A DIRECTION TO PROCEED WITH THE WORK DESCRIBED IN THE PROPOSED MODIFICATIONS.

Description: Provide all material and labor for the following:

1. Widening of Nichols Road per the attach sketch "Concept 1" from ESS.



Attachments: Concept 1 sketch from ESS

ISSUED: ACI Boland Architects

BY: Connie Lauer
Connie Lauer, Associate Architect

CONCEPT 1

NICHOLS ROAD WIDENING AT
 NEW OSAGE BEACH ELEMENTARY SCHOOL
 AUGUST 22, 2014

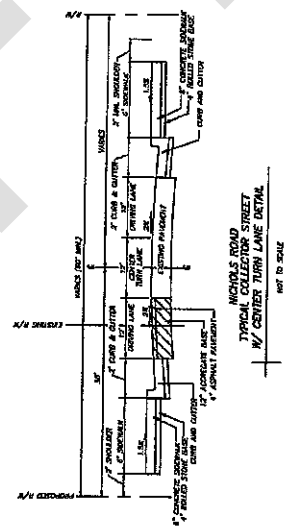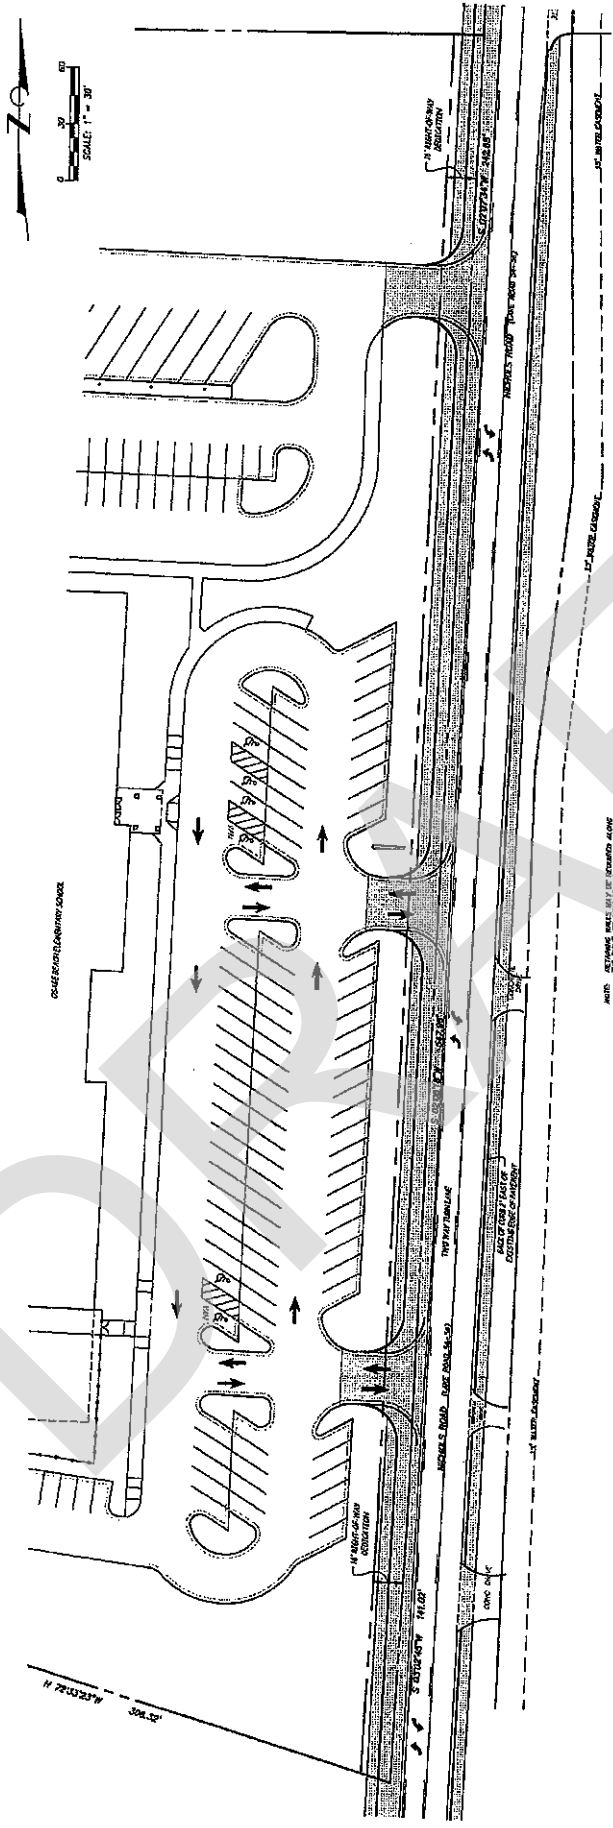

Engineering Surveys and Stationing
 Consulting Engineers and Surveyors
 1113 P.O. Box, Columbia, Missouri 65201
 314-734-2244 • www.ESStations.com
 Mike Miller, P.E.
 Richard D. Smith, P.E., M.A.S.
 Missouri Registered Professional Surveyors

DATE: 08/14/14